




NORTH ELEVATION

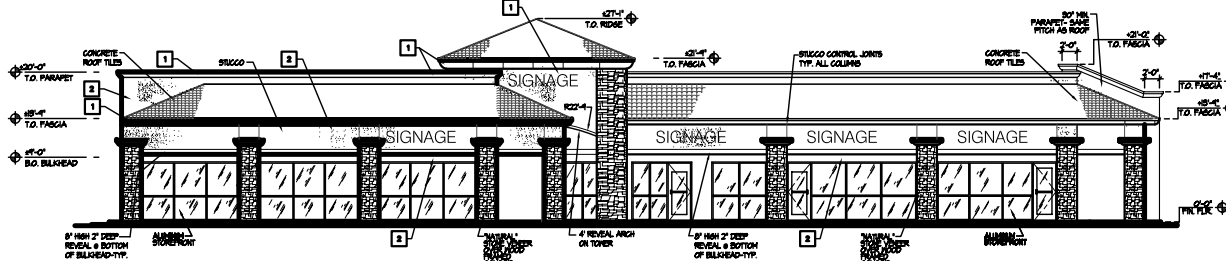

EAST ELEVATION

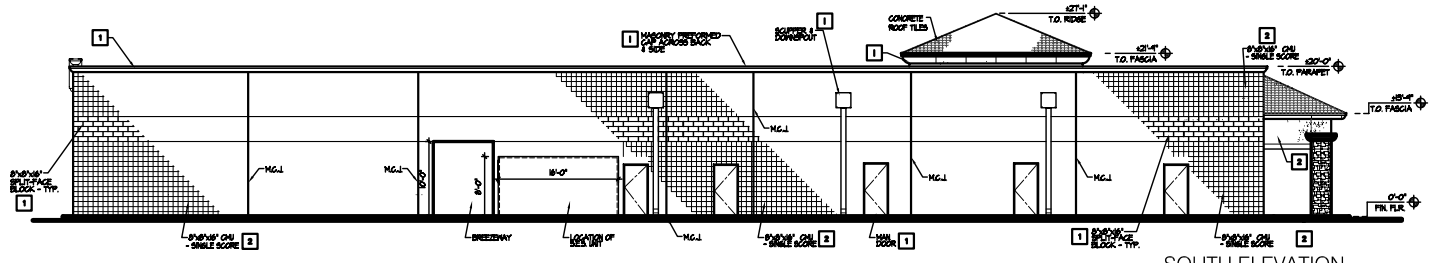

SOUTH ELEVATION

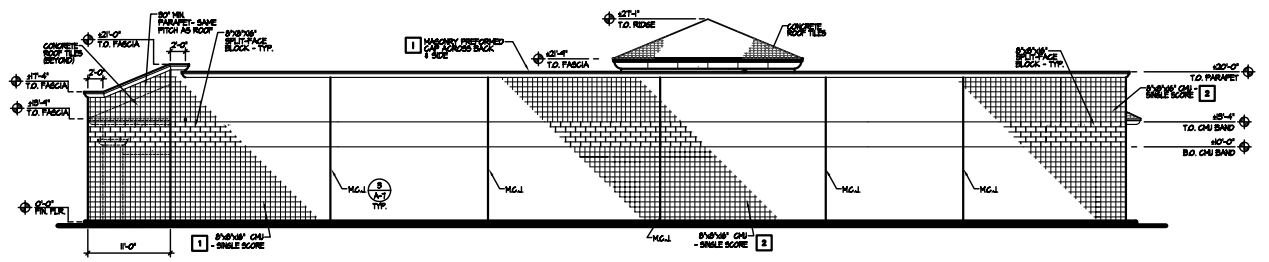

WEST ELEVATION

A NEW BUILDING FOR
COTTONWOOD CENTER
 139 W. COTTONWOOD LANE, CASA GRANDE, AZ. 85222

LYNN E. MARSHALLS, INC. SUITE 101
 MESA, ARIZONA 85204 • (480) 944-8451

ASSOCIATED ARCHITECTS
 Inc.
 Architecture Construction Management - Finance

DATE	BY	CHKD	APP'D

SHEET NO.
A-7
 OF 28

Copyright © These drawings are the property of Associated Architects, Inc. and may not be reproduced in any form without the express written permission of the architect. Contractor shall verify all dimensions at build-out before proceeding with this work.